


Upper Ledge Plan  
SCALE 3/16" = 1'-0"

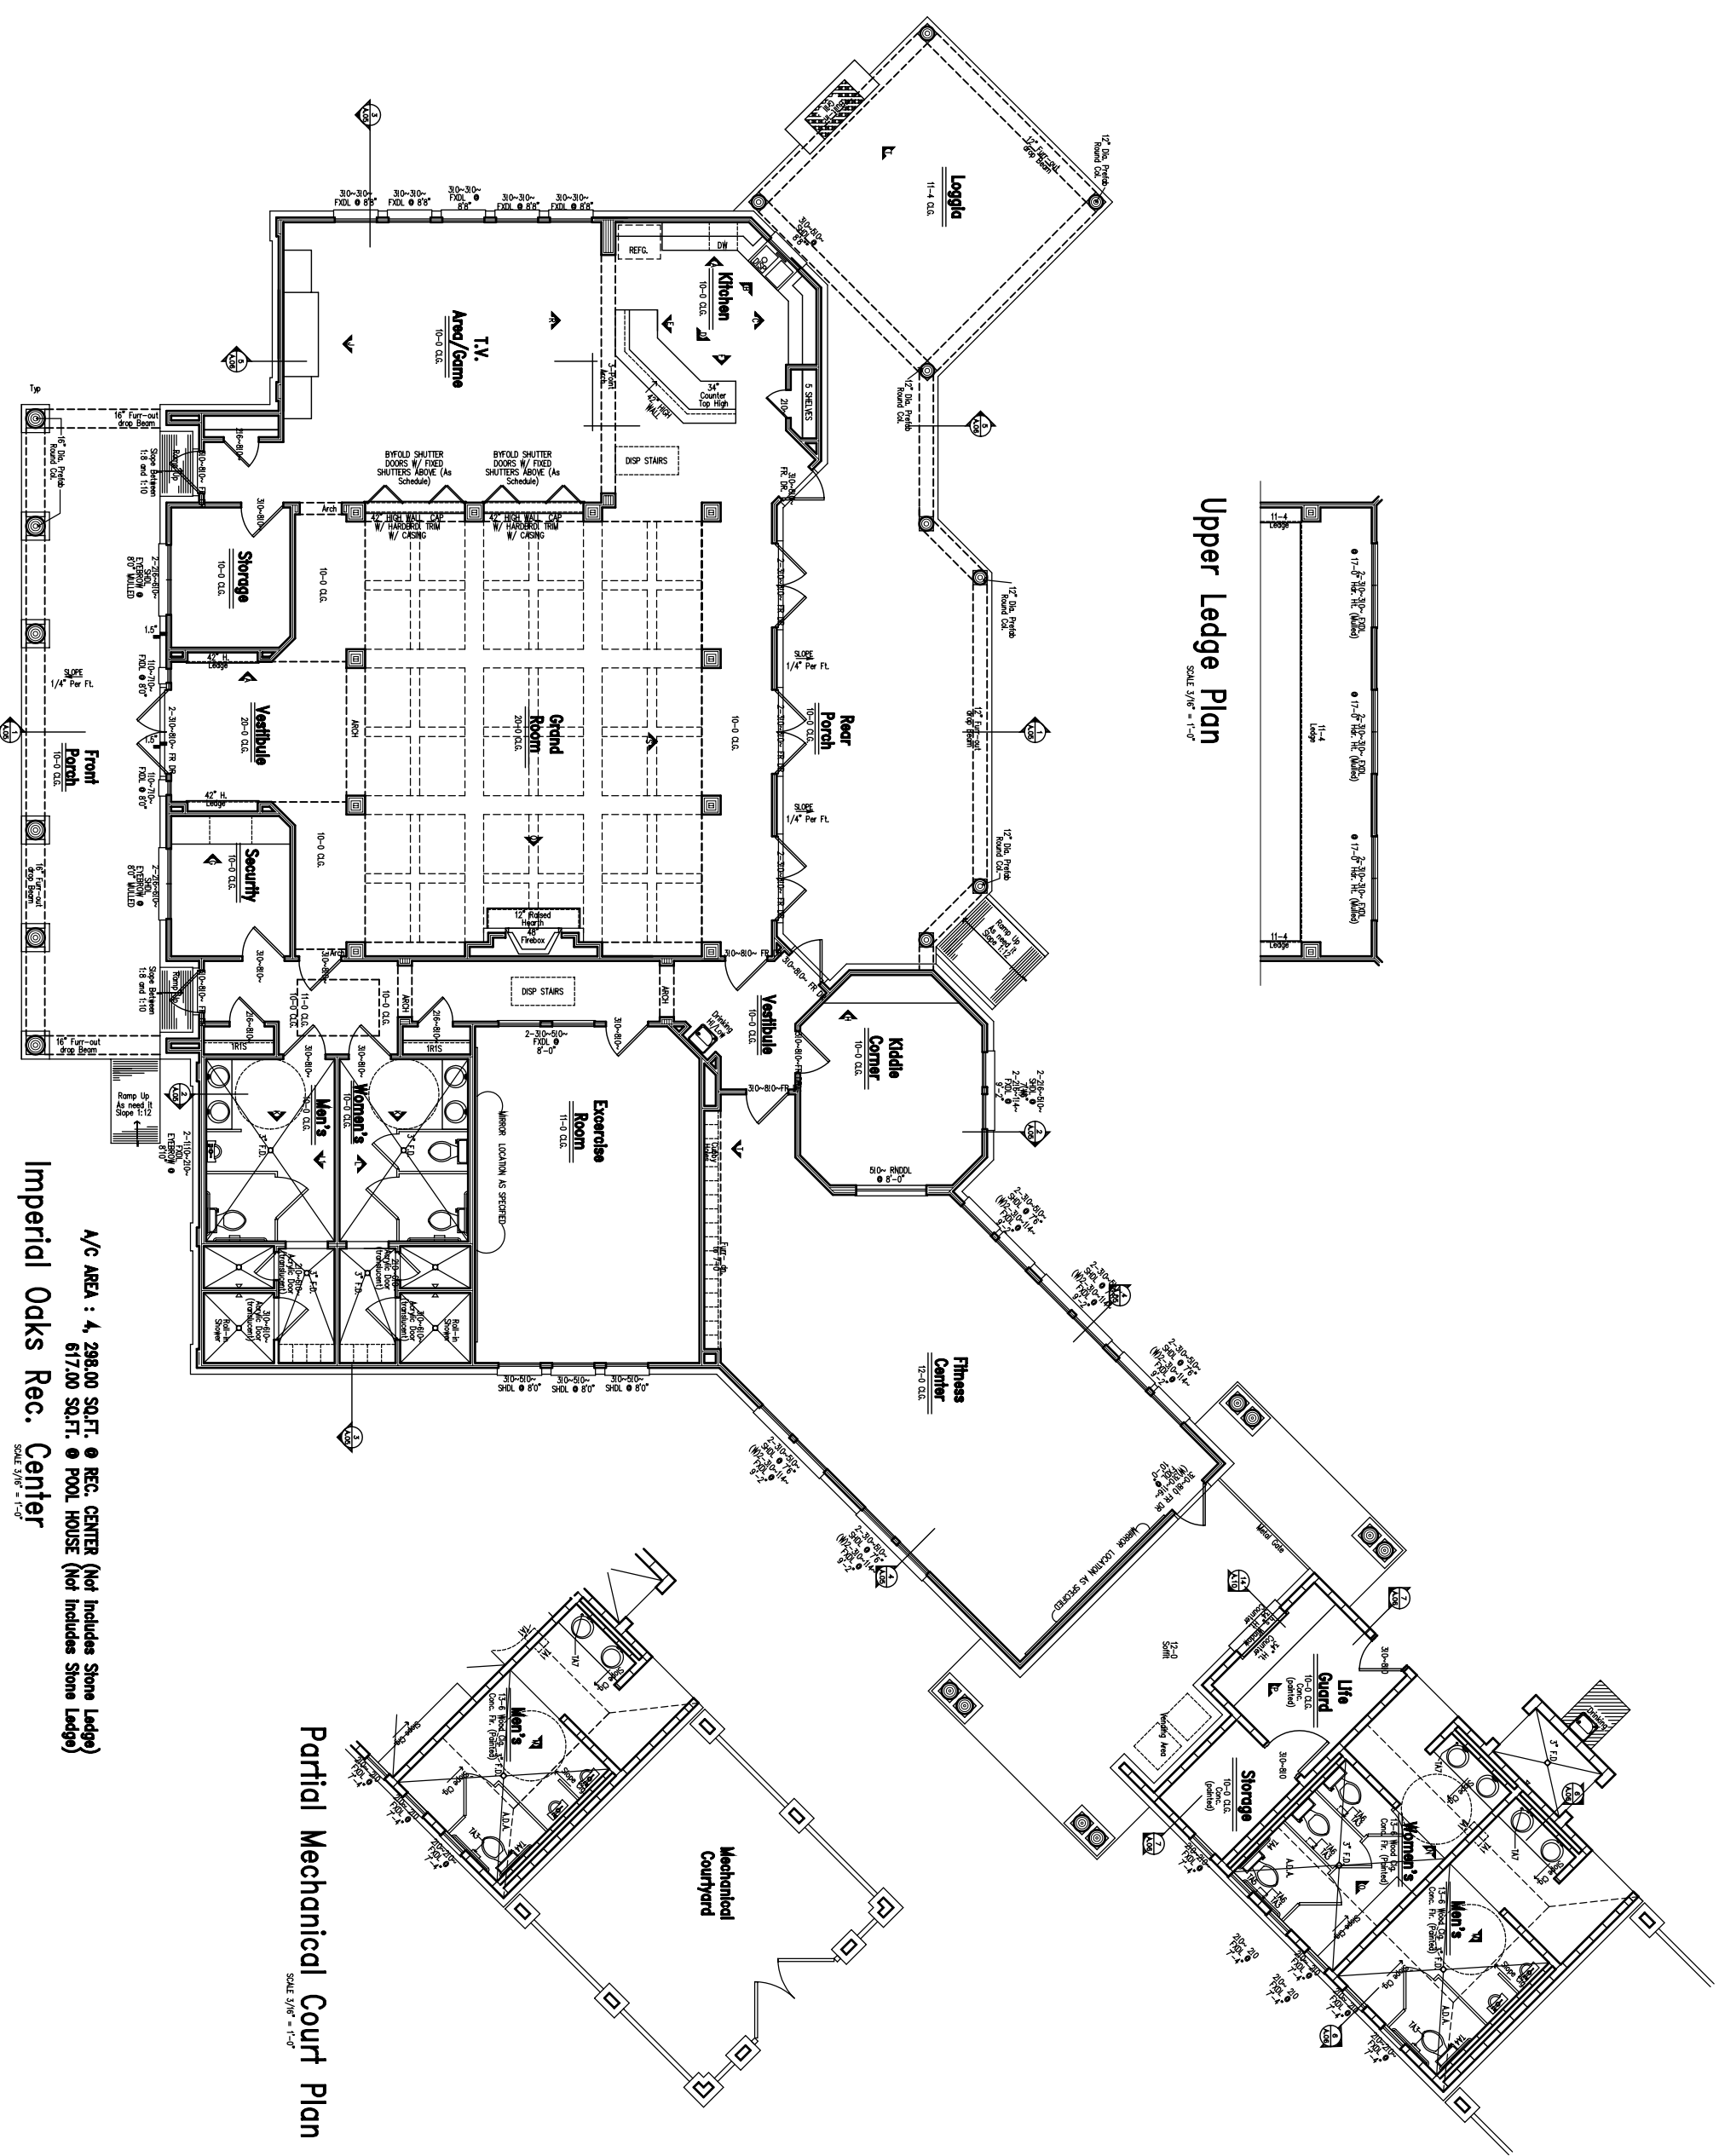

M/C AREA : 4, 298.00 SQ.FT. ● REC. CENTER (Not Includes Stone Ledge)  
 617.00 SQ.FT. ● POOL HOUSE (Not Includes Stone Ledge)  
 Imperial Oaks Rec. Center  
 SCALE 3/16" = 1'-0"

Partial Mechanical Court Plan  
SCALE 3/16" = 1'-0"